

SCALE: 1"=400'

1 SHEET ONLY

RECORD OF SURVEY NO. 36-91

BEING A SURVEY OF THE WEST 1/2 OF THE NORTHWEST 1/4 OF THE NORTHEAST 1/4, THE NORTHWEST 1/4 OF THE SOUTHWEST 1/4 OF THE NORTHEAST 1/4, THE NORTH 1/2 OF THE SOUTHEAST 1/4 OF THE NORTHWEST 1/4, AND THE SOUTHWEST 1/4 OF THE NORTHWEST 1/4, ALL IN SECTION 32, T.3 S., R.28 E., M.D.B. & M.

SURVEYOR'S STATEMENT:

THIS MAP CORRECTLY REPRESENTS A SURVEY MADE BY ME OR UNDER MY DIRECTION IN CONFORMANCE WITH THE REQUIREMENTS OF THE LAND SURVEYOR'S ACT AT THE REQUEST OF PACIFIC ENERGY, IN MAY 1991.

DAVID LAVERY L.S. NO. 4587
LIC. EXP. 9-30-94

COUNTY SURVEYOR'S STATEMENT:

THIS MAP HAS BEEN EXAMINED IN ACCORDANCE WITH SECTION 8766 OF THE LAND SURVEYOR'S ACT THIS 22 DAY OF APRIL 1992.

COUNTY SURVEYOR

JAMES WARD R.C.E. 22
LIC. EXP. 12-31-94

RECORDER'S STATEMENT:

FILED THIS 30th DAY OF April 1992, AT 10:24 A.M. IN BOOK 2 RECORD OF SURVEYS AT PAGE 123 AT THE REQUEST OF PACIFIC ENERGY.


INSTRUMENT NO. # 2555
FEE: \$ 1.00

RENN NOLAN
MONO COUNTY RECORDER

BY: Vera M. Miller
DEPUTY COUNTY RECORDER

BASIS OF BEARINGS

THE BASIS OF BEARINGS FOR THIS MAP IS N 01°05'27" W SHOWN AS THE WEST LINE OF THE NORTHWEST QUARTER OF SECTION 33, AS SHOWN ON RECORD OF SURVEY NO. 36-37 RECORDED IN BOOK 1 OF RECORD OF SURVEYS AT PAGE 107.

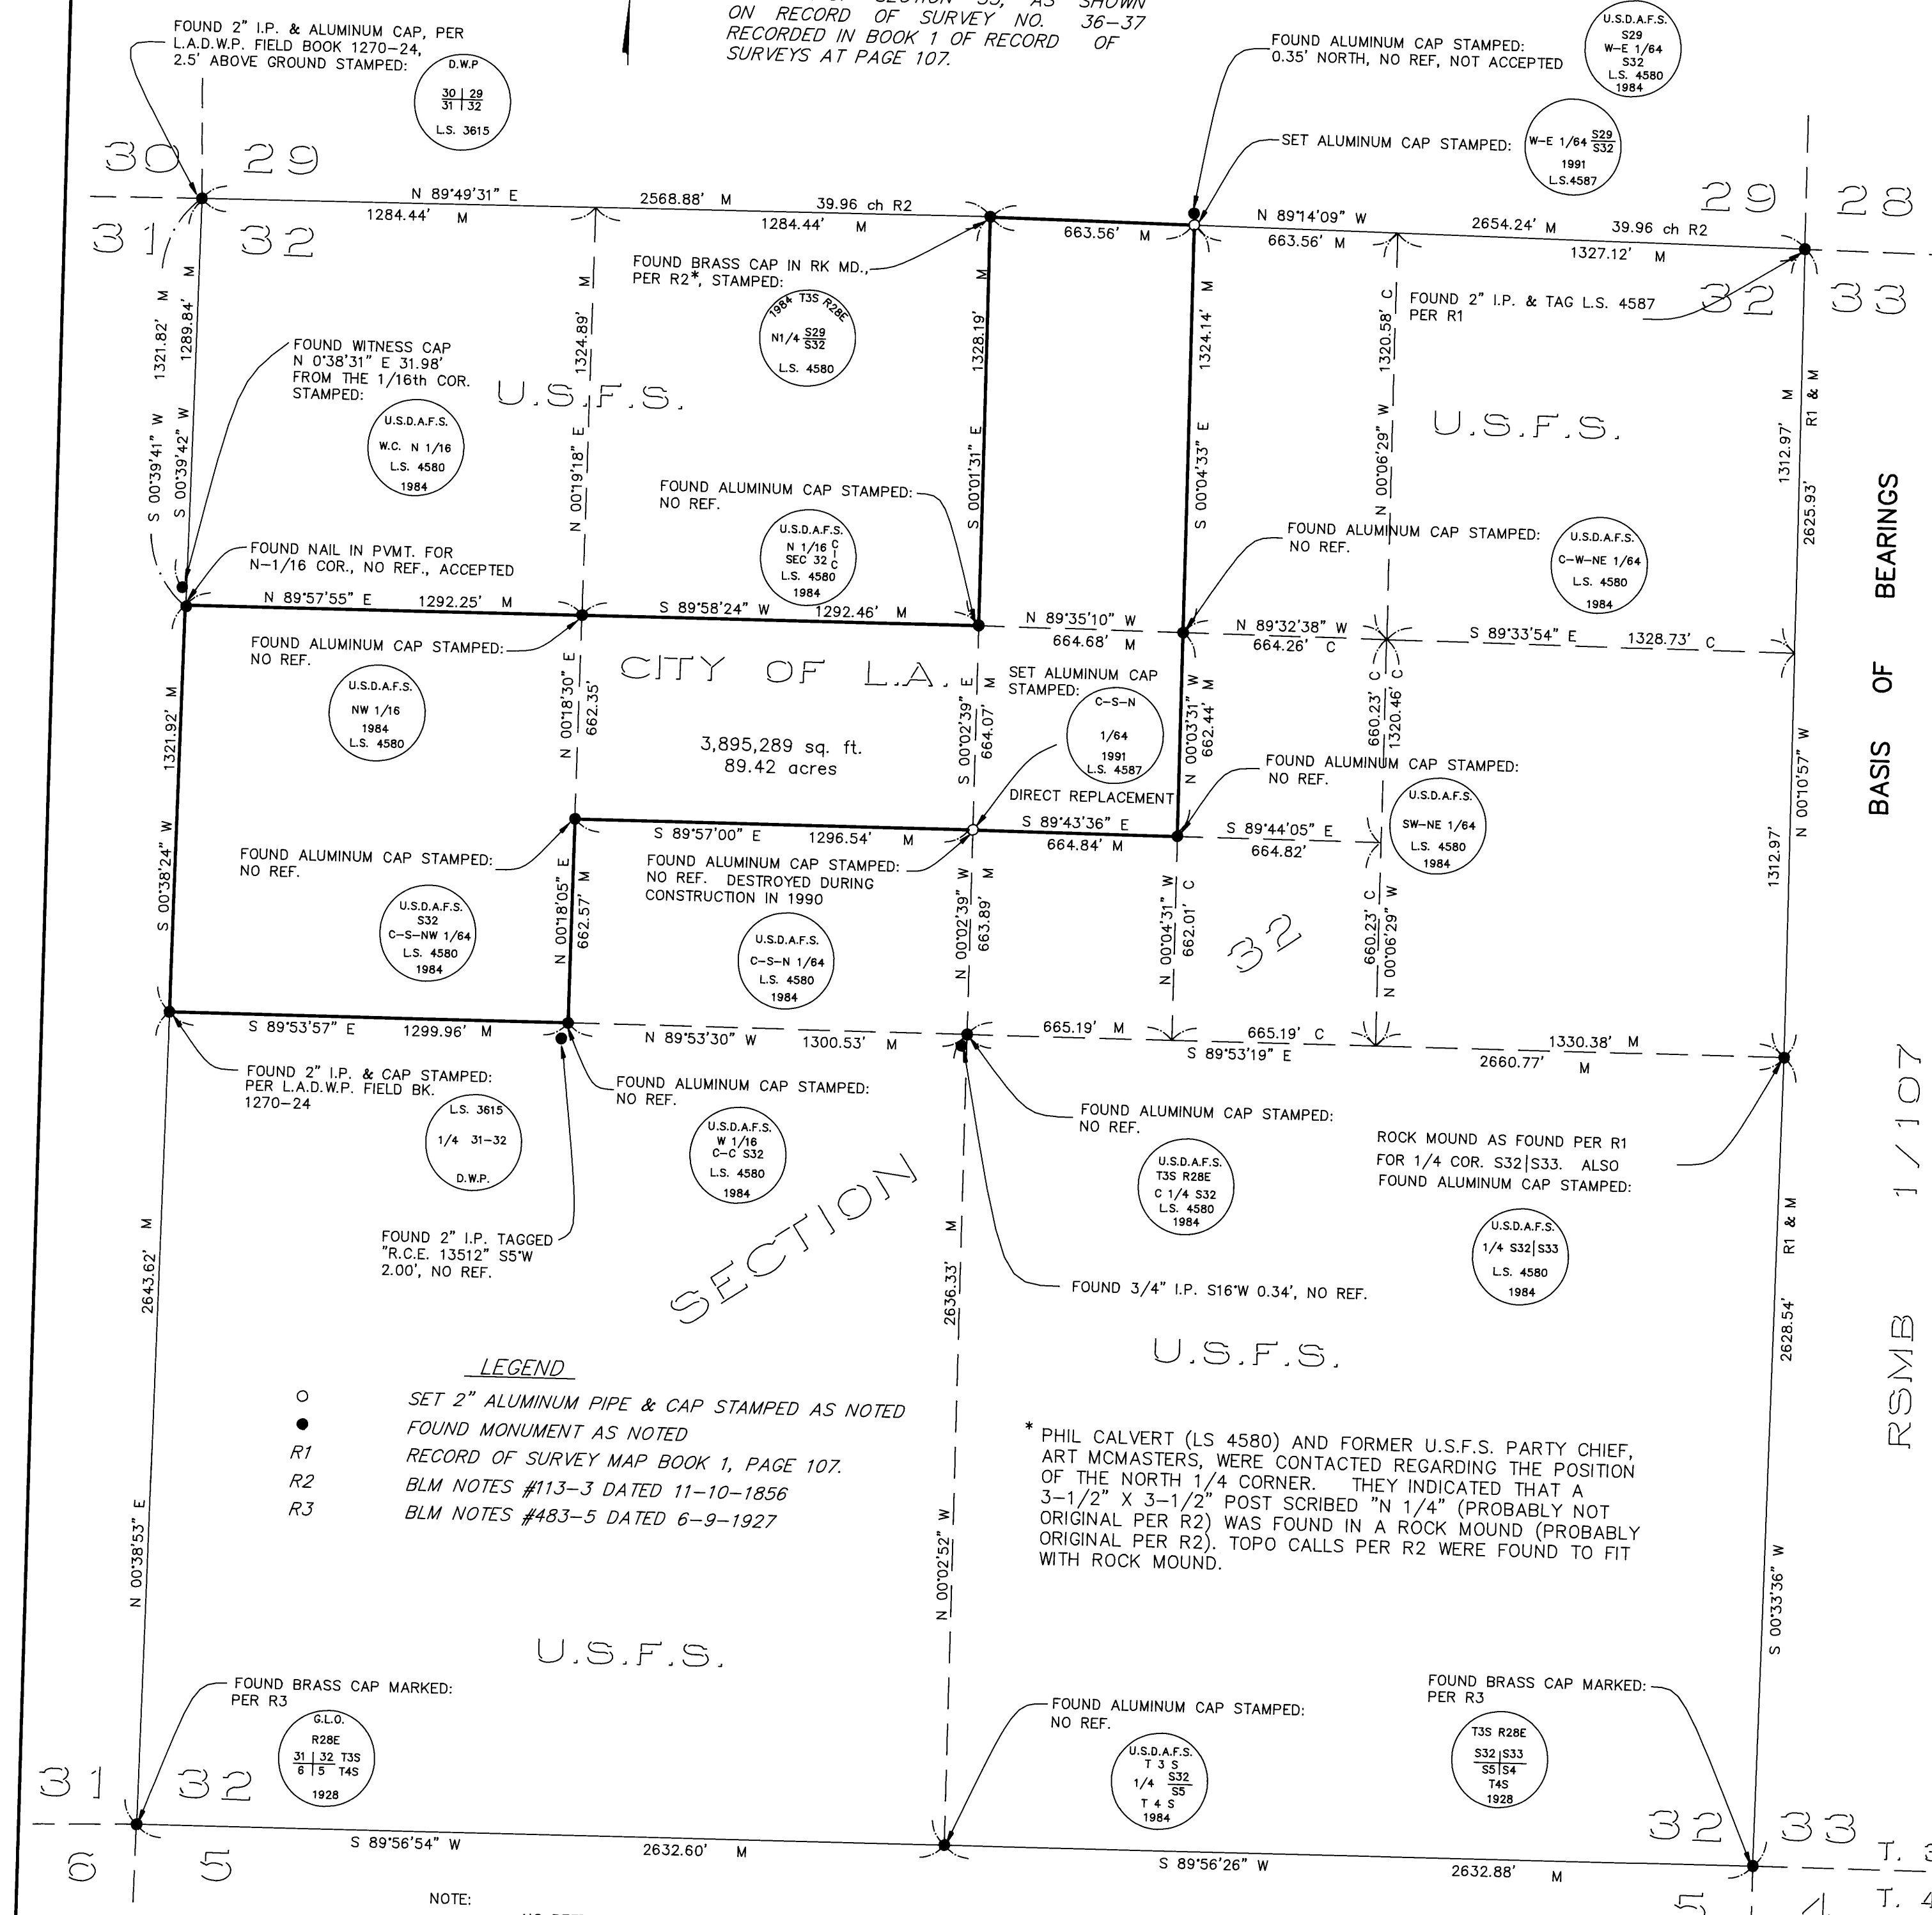

LEGEND

○ SET 2" ALUMINUM PIPE & CAP STAMPED AS NOTED
● FOUND MONUMENT AS NOTED
R1 RECORD OF SURVEY MAP BOOK 1, PAGE 107.
R2 BLM NOTES #113-3 DATED 11-10-1856
R3 BLM NOTES #483-5 DATED 6-9-1927

NOTE:
NO REFERENCE FOUND FOR ALUMINUM CAPS STAMPED "L.S. 4580" SET IN 1984. ALL WERE ACCEPTED SINCE THEY WERE WITHIN NORMAL SURVEY ACCURACY STANDARDS, EXCEPT ONE CORNER AS NOTED.

* PHIL CALVERT (LS 4580) AND FORMER U.S.F.S. PARTY CHIEF, ART MCMASTERS, WERE CONTACTED REGARDING THE POSITION OF THE NORTH 1/4 CORNER. THEY INDICATED THAT A 3-1/2" X 3-1/2" POST SCRIBED "N 1/4" (PROBABLY NOT ORIGINAL PER R2) WAS FOUND IN A ROCK MOUND (PROBABLY ORIGINAL PER R2). TOPO CALLS PER R2 WERE FOUND TO FIT WITH ROCK MOUND.